
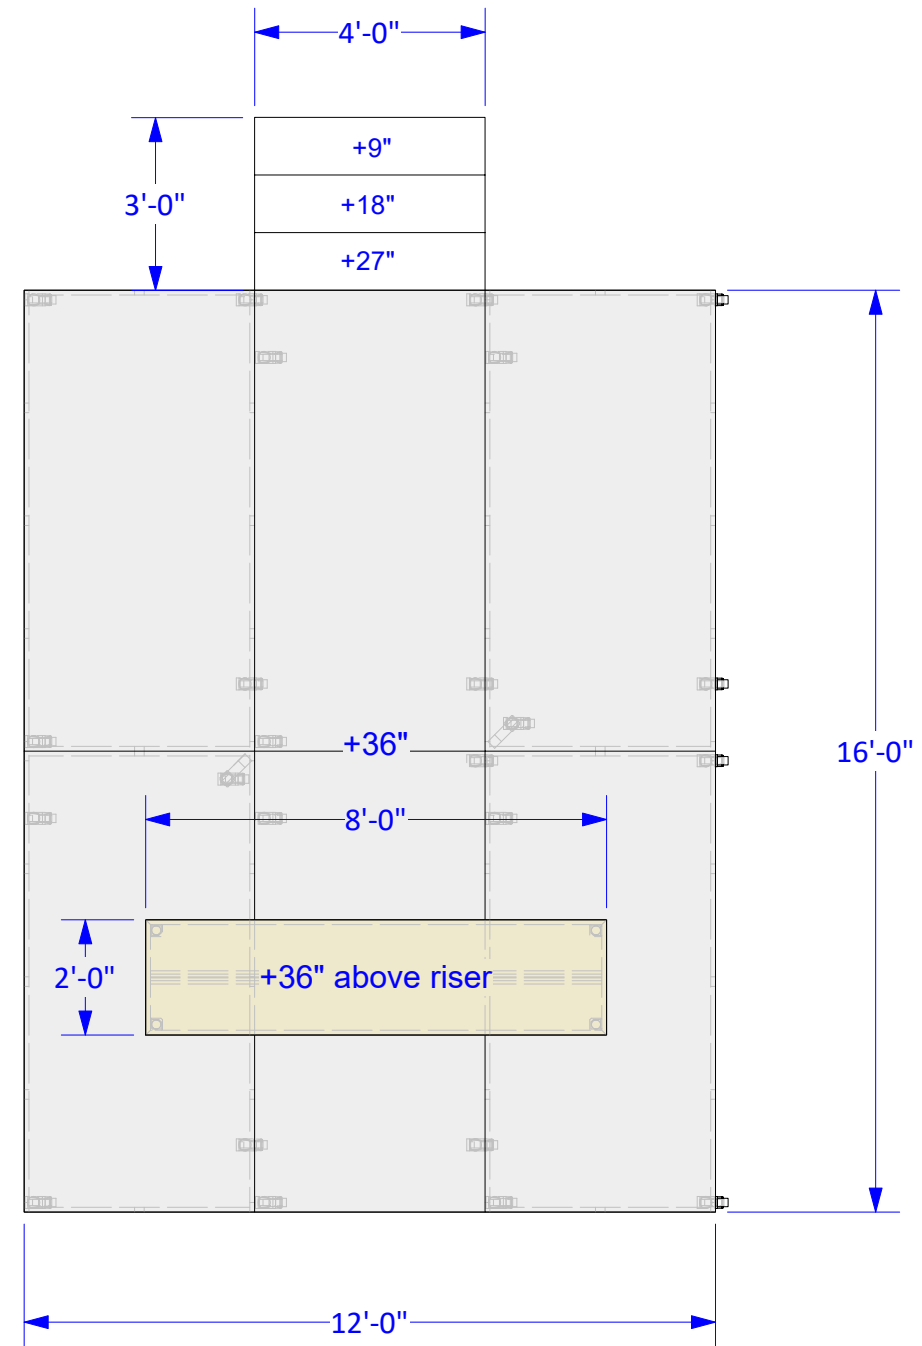


1a

Plan view



Scale: 1:40

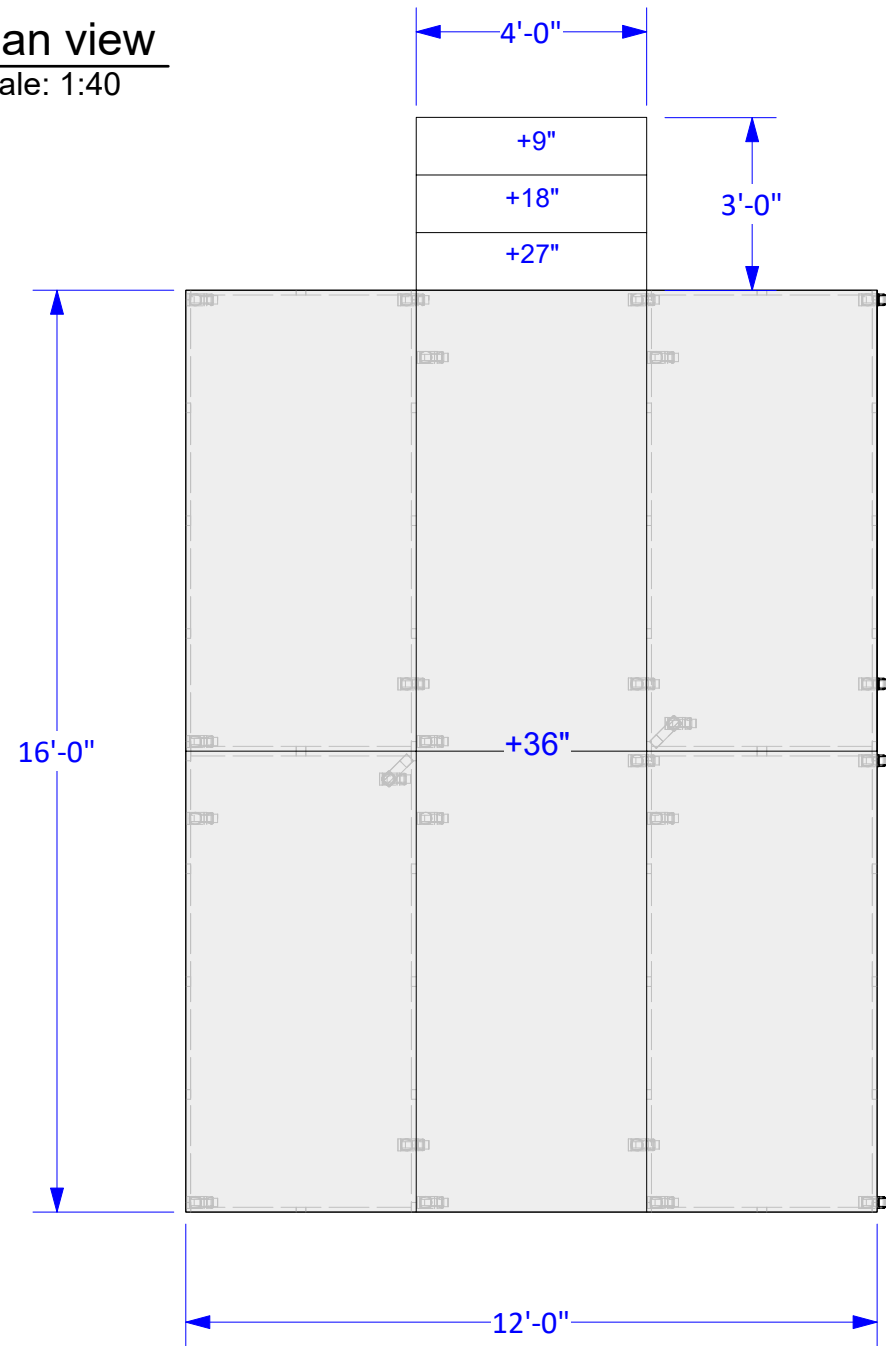

1b

Front view

Scale: 1:40

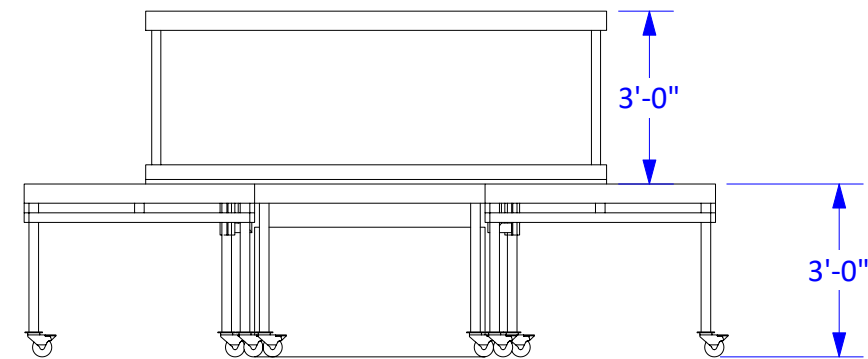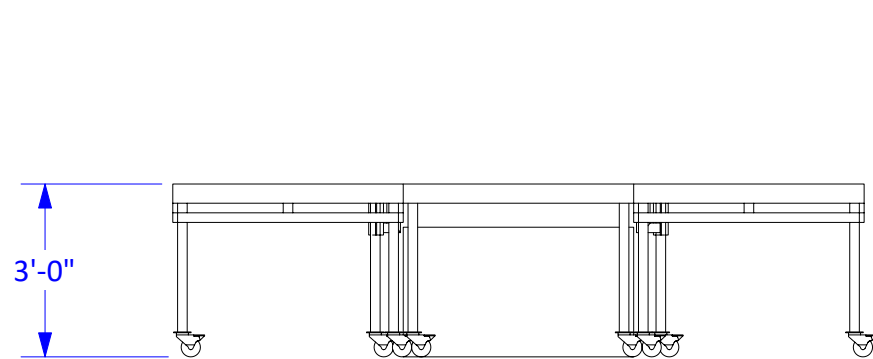

ALLACCESS

ALLACCESSINC.COM

Limp Bizkit

Project Number:
26-0180

Date:
Thursday, 26 March 2026

Drawing Version:
DRN1

Sheet:
1 of 2

Scale:
As Noted On A3 Page

Estimated Weight:

Finish:

General Notes:

Revision Data:

Date: Rev: By: Revision Note:

Drawn By:

Martyn Drew

This drawing is the property of All Access Staging and Productions, Ltd. and can not be duplicated, modified or used for any other purpose without written permission from All Access Staging and Productions, Ltd. Use of this drawing for bidding is strictly prohibited. Verify all Dimensions, specifications and conditions before using this drawing for construction.

This drawing is CONFIDENTIAL and should not be disclosed to a 3rd Party without written permission from All Access Staging and Productions, Ltd.

